


CORTE AA'
ESCALA: 1/50

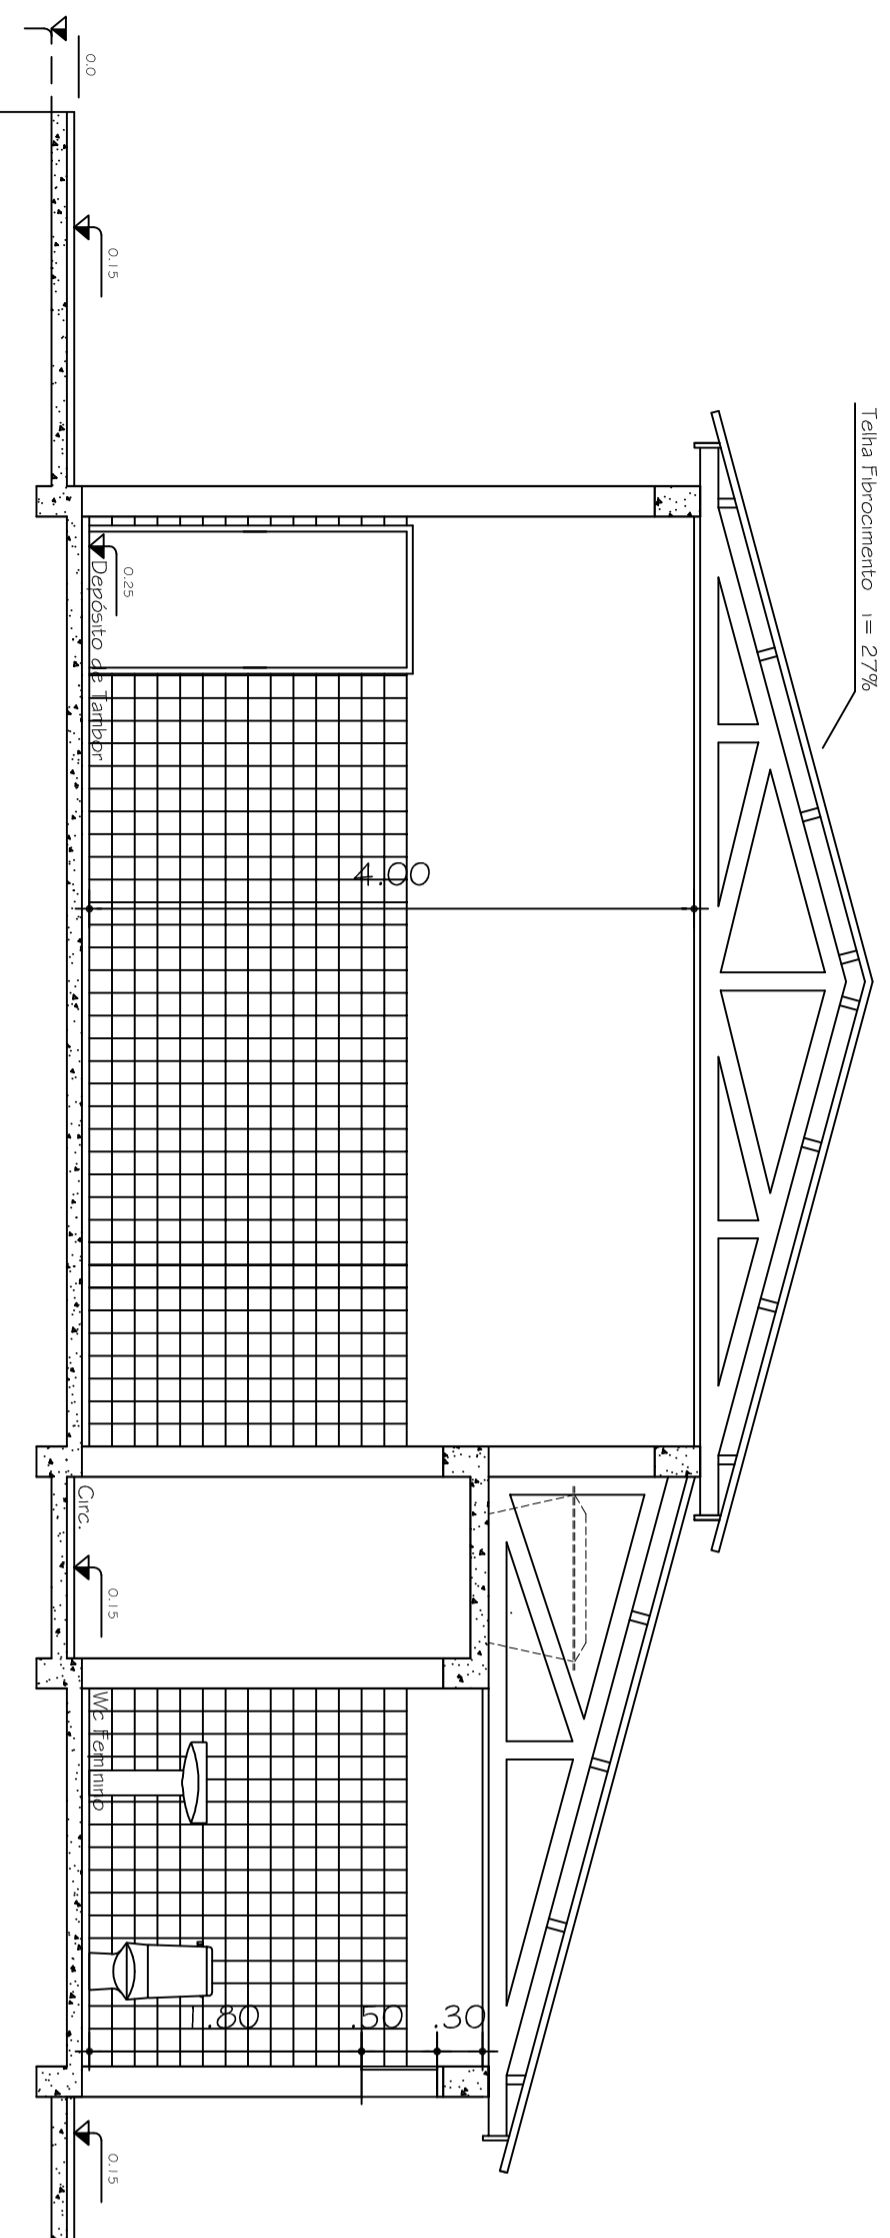

CORTE BB'
ESCALA: 1/50

PREFEITURA MUNICIPAL DE CANDIÓTA

CASA DO MEL

PA SÃO FRANCISCO - CANDIÓTARIS

CORTES

ENG^a. CIVIL Ediane C. Rockenbach

CREARIS 130191

PRANCHA

ÁREA

116,64 m²

ESCALA

MAIO/2014

INDICADA

03